



CERTIFICATE OF COMPLIANCE
RAINWATER DRAINAGE CAPACITY – APDECK 700

Certificate no: FAC-1026 Rev. 1

Date: February 21, 2023

Description of items certified: APDECK 700 ROOF SHEET (0.42 and 0.48mm BMT)

Specifications of items certified: As per drawing no. FA-APEX-1026 Rev. 1

Aspects of roof sheet certified: Rainwater drainage capacity

BASIS OF CERTIFICATION

The following documents were referred to in making this certification:

- a. NCC2019 Volumes 2 and 3
- b. AS1562.1:2018
- c. AS/NZS 3500.3:2021

CERTIFICATION

I certify that the rainwater drainage capacities of Apdeck 700 (as shown in drawing number FA-APEX-1026 Rev. 1) comply with the requirements of the Codes and Standards listed above.

CONDITIONS OF CERTIFICATION

Roof sheet must be installed in accordance with NCC2019 requirements

Milton Fernandes
FIEAust CPEng NER APEC Engineer IntPE(Aus) RPEQ4112 PE0000457 (Vic)
Chartered Professional Engineer
Principal Engineer
milton@fernandes.net.au
Mobile: 0411 760 565

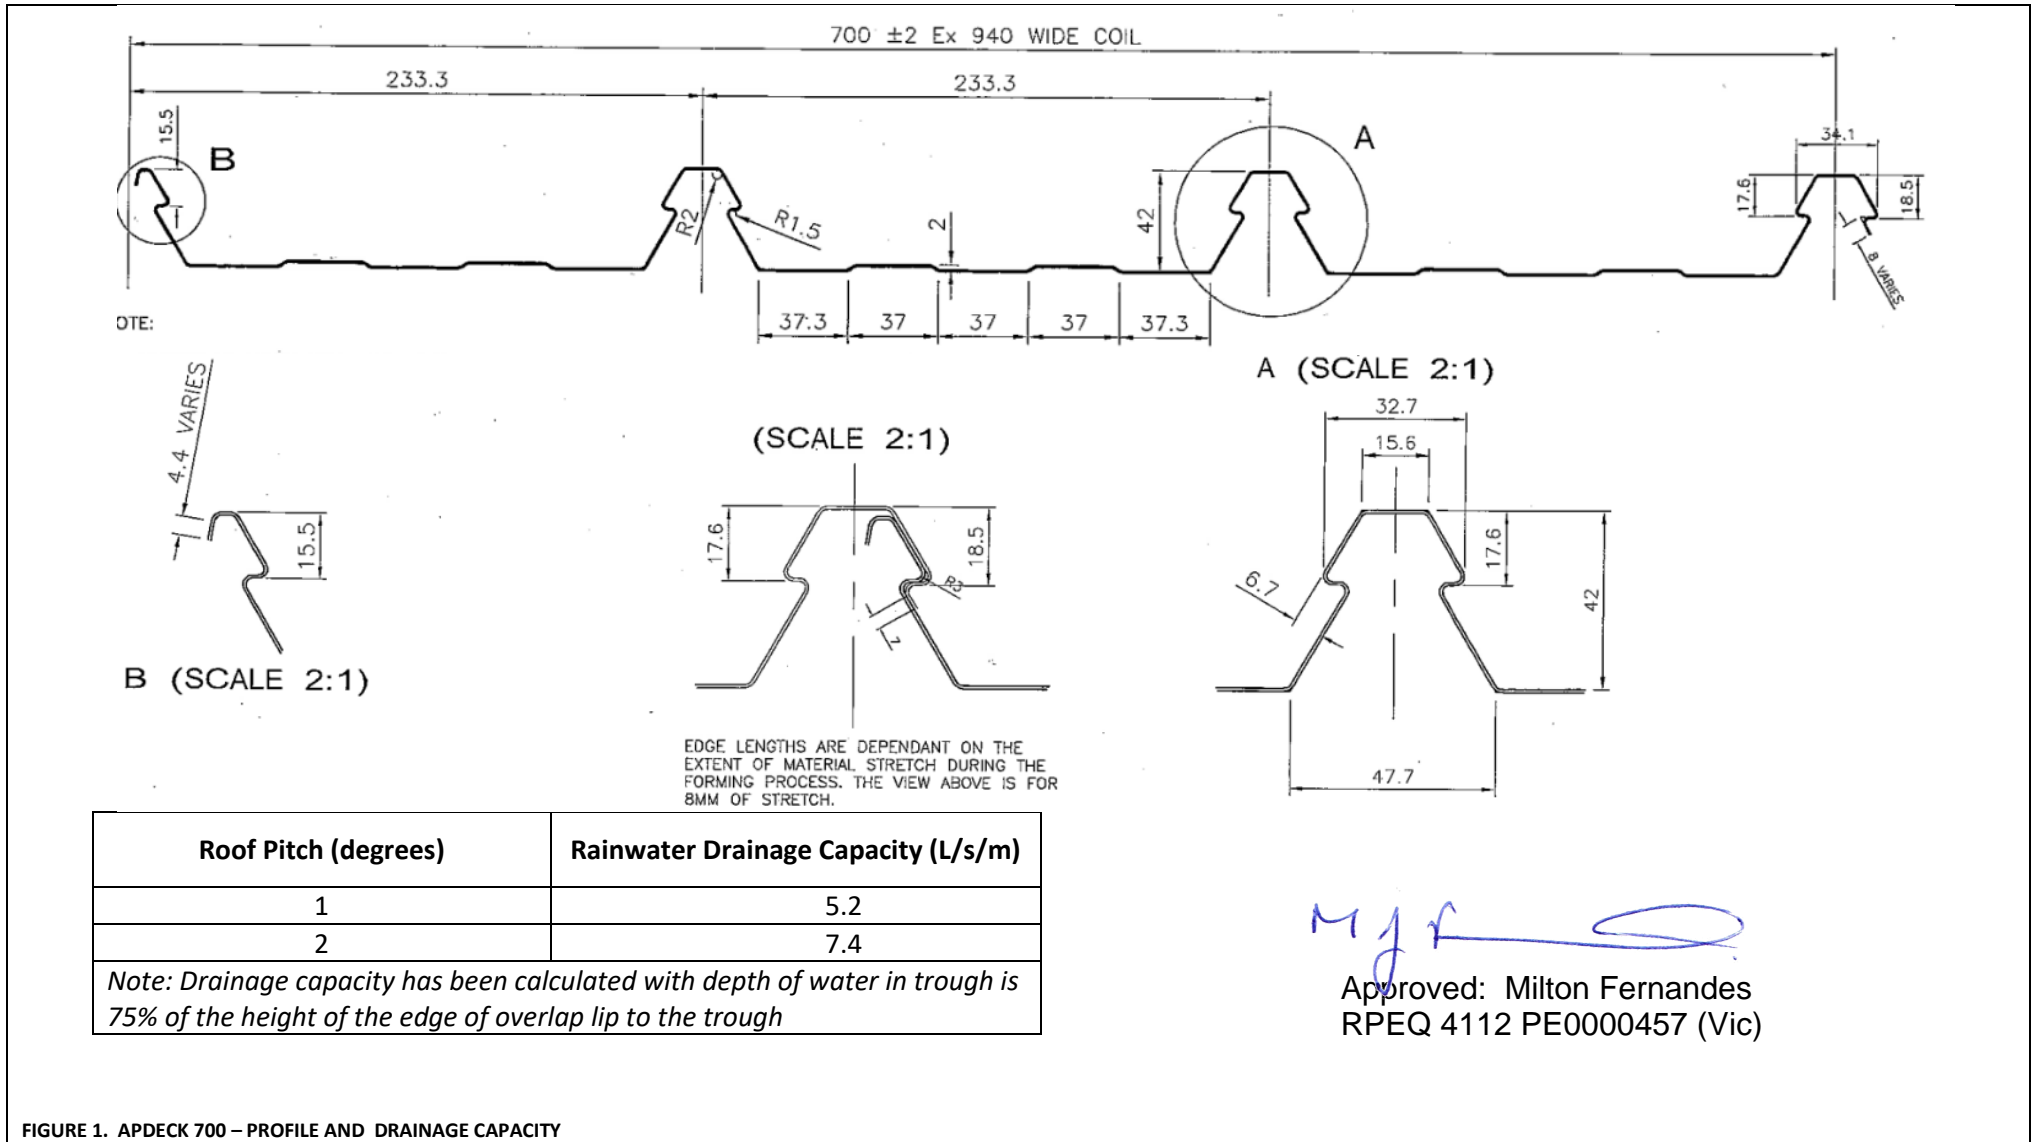


FIGURE 1. APDECK 700 – PROFILE AND DRAINAGE CAPACITY